



Plans and Elevations

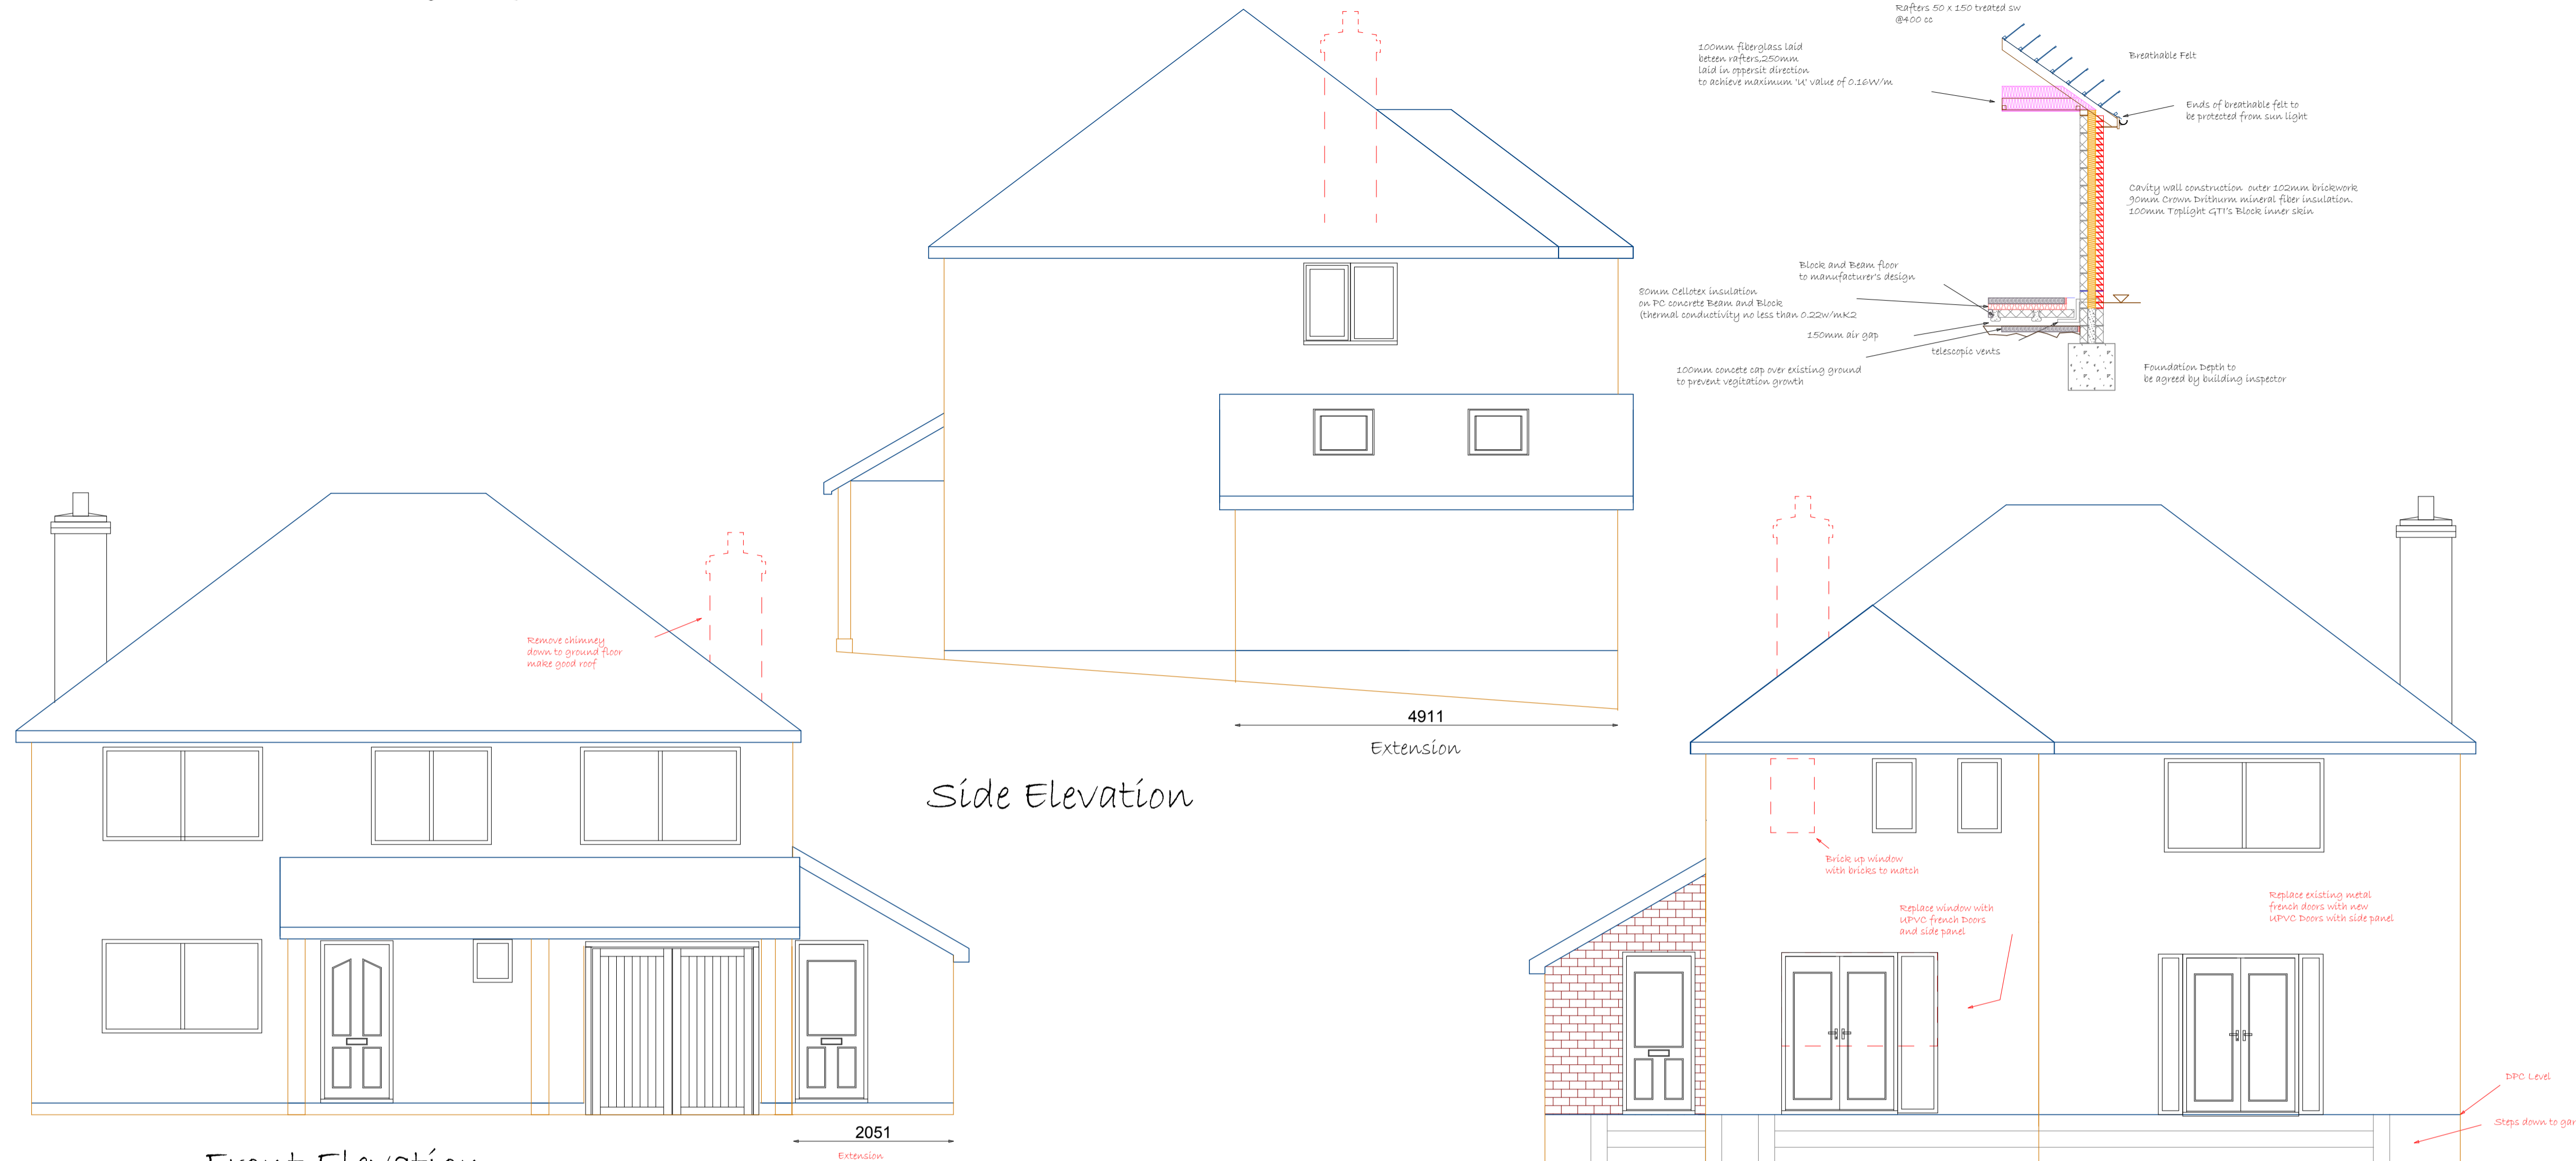

Section through extension

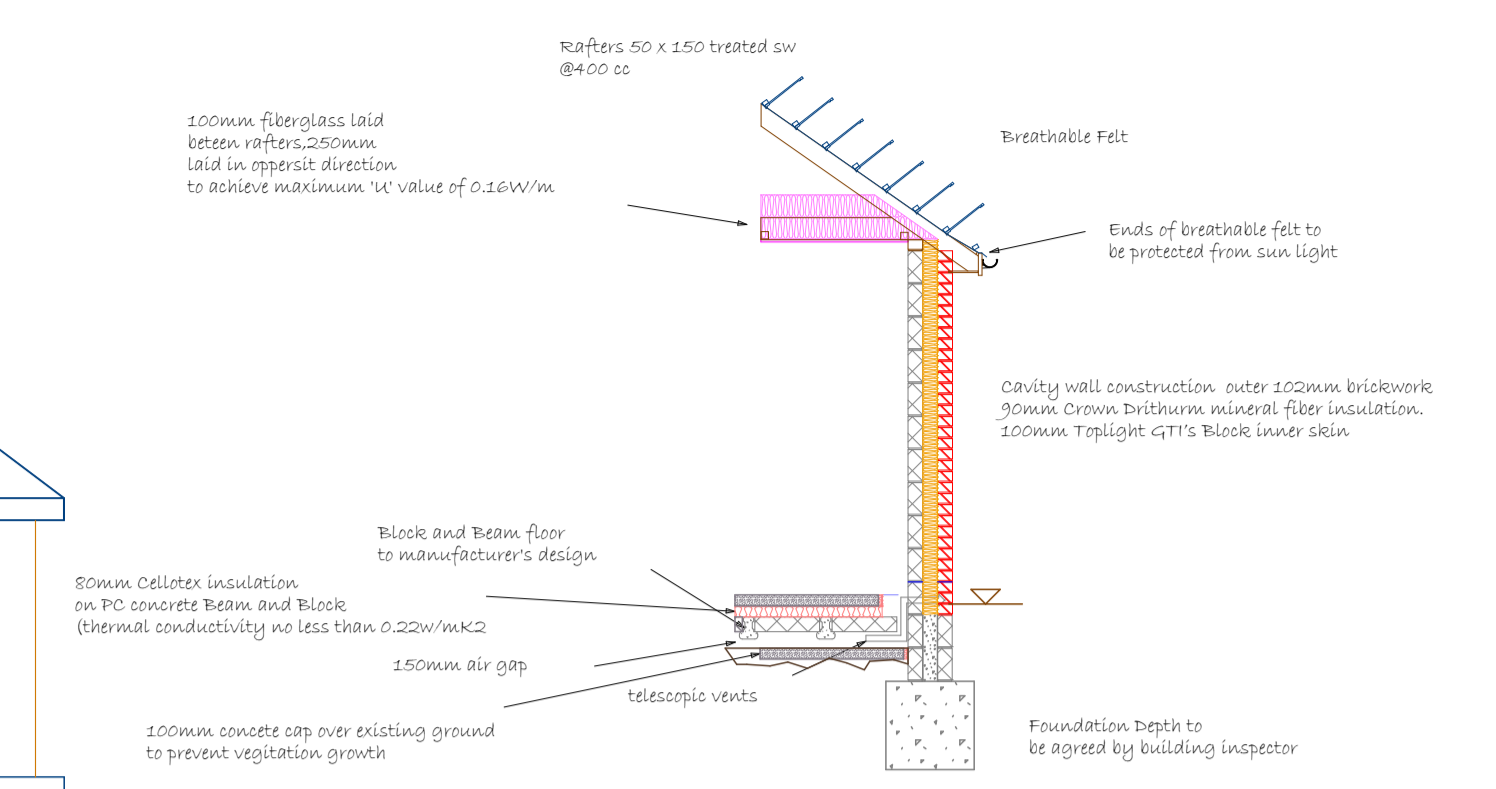

Notes

This Drawing is to be read in conjunction with BUILDING REGULATION NOTES PAGES 1 - 6

- - - - - Removed existing walls
- ▨ New brick and block 100mm cavity wall
- - - - - New Drainage
- - - - - Existing Drainage
- ☑ Extractor Fan
- ⚡ Double Socket
- ⚪ Single Light Switch
- ⚪ Down Light
- Ⓢ Smoke Alarm



It is the responsibility of the owner to draw up all legal agreements with adjoining property owners.
 Owner to comply with the party wall act 1996
 All dimensions must be checked before works commence. Any discrepancies in boundaries or dimensions to be reported to FBS before any work commences.
 This drawing is the IP of FBS unless otherwise stated

Foundation Building (South) Ltd
 Listed and heritage building specialist

Foundation Building (South) Ltd

Project
Building Regulation Drawings
 12 Denbigh Gardens,
 Bassett,
 Southampton,
 SO16 7PH
 Drawing Title
Proposed Extension / Internal Alterations
 Client
Mr and Mrs Tilley
 Drawing No.
FBS-00120-BR
 Date
 January 2011
 Drawn by
 D Moore
 Scale
 1:50
 Checked by
 HTM

Page Size - A1 3000 mm
 2 Ascot Road, Horoton Heath, Eastleigh,
 Hampshire, SO50 7JQ
 Tel 02380 602080 / 07876234399
 derek@foundationbuildingsouth.co.uk

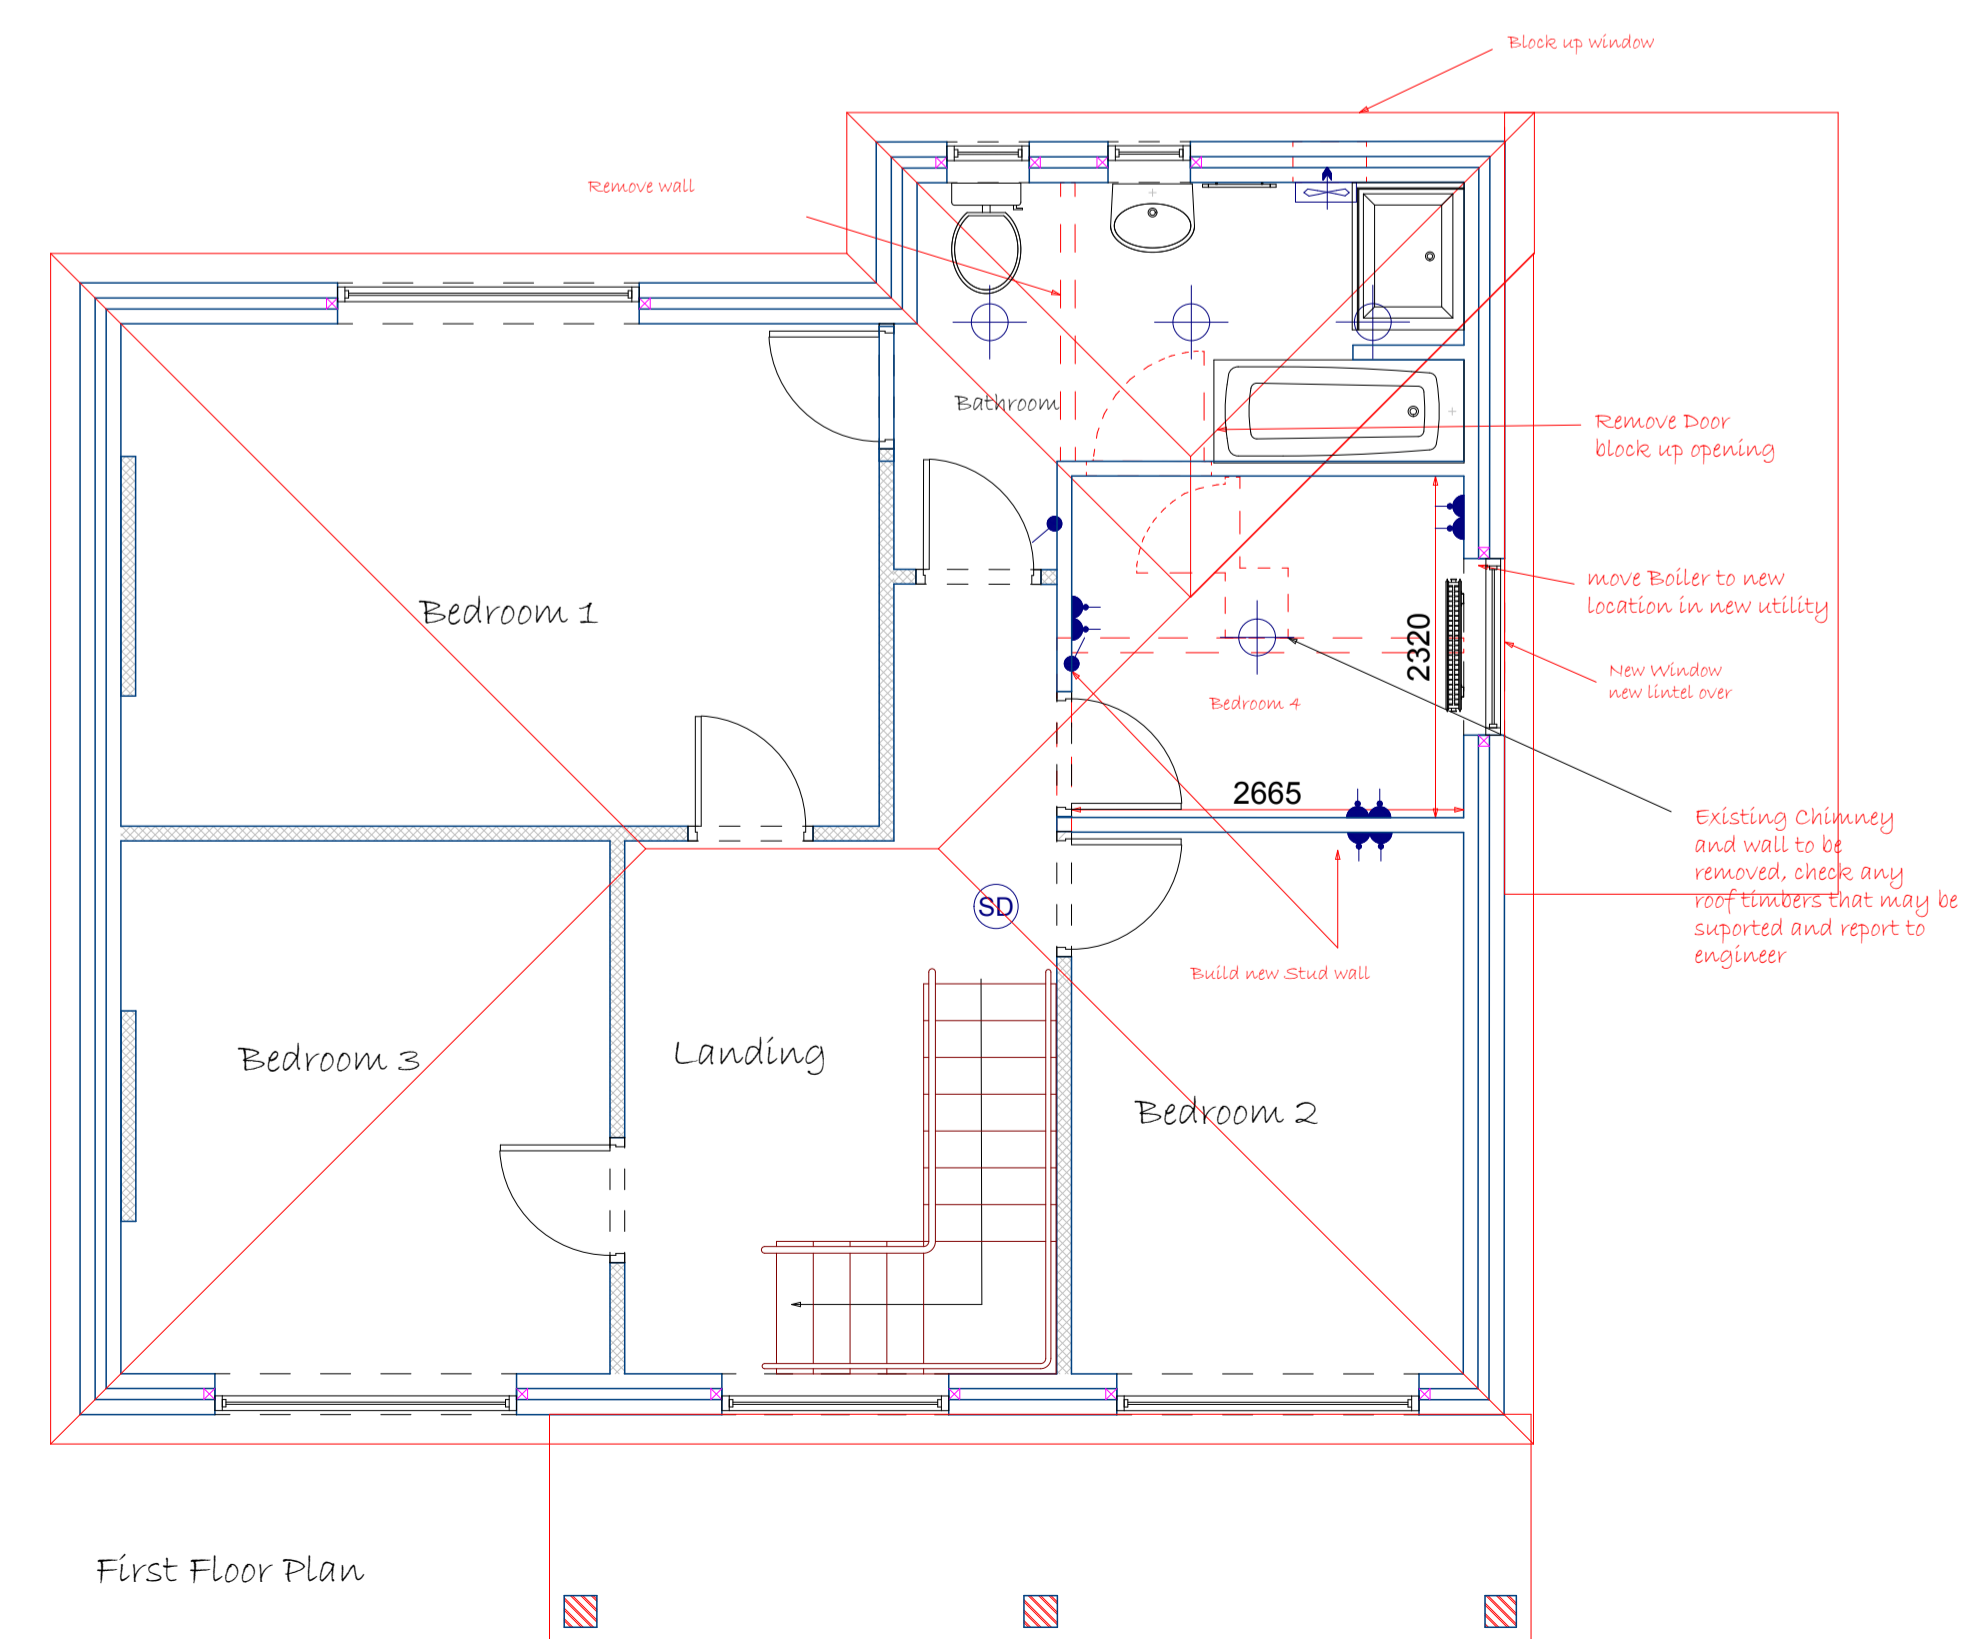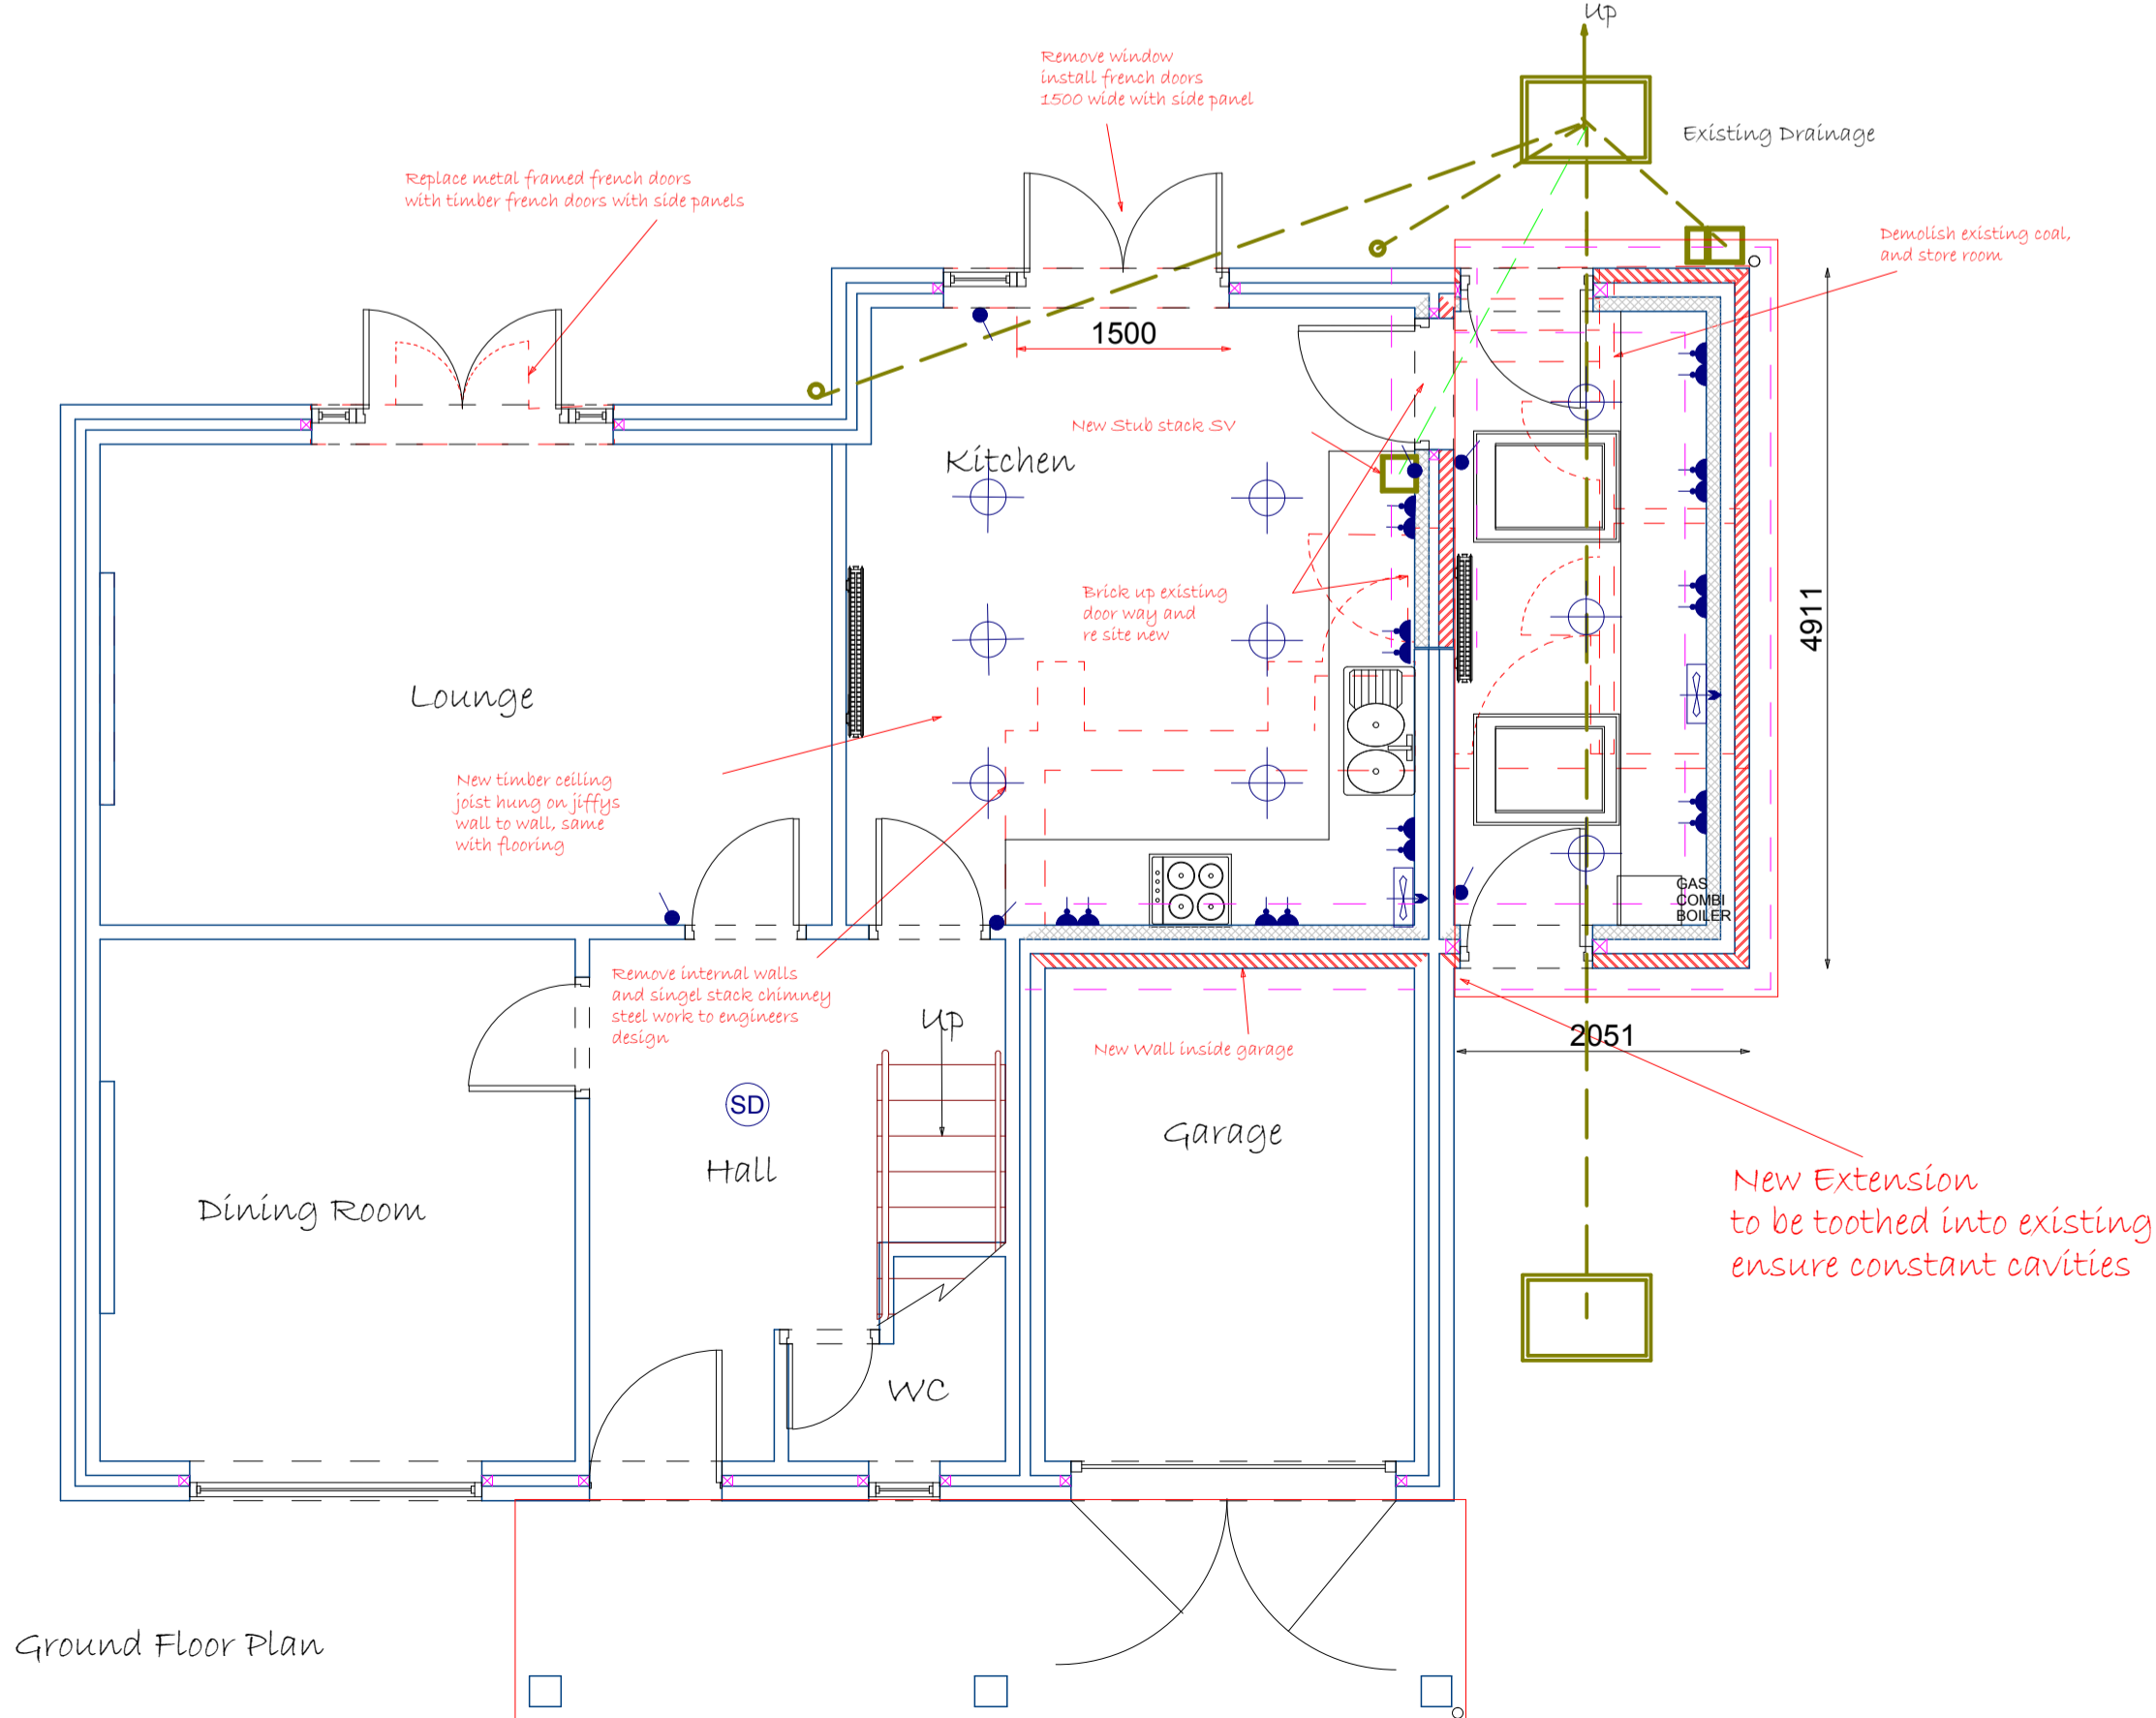

Ground Floor Plan

First Floor Plan