


Existing

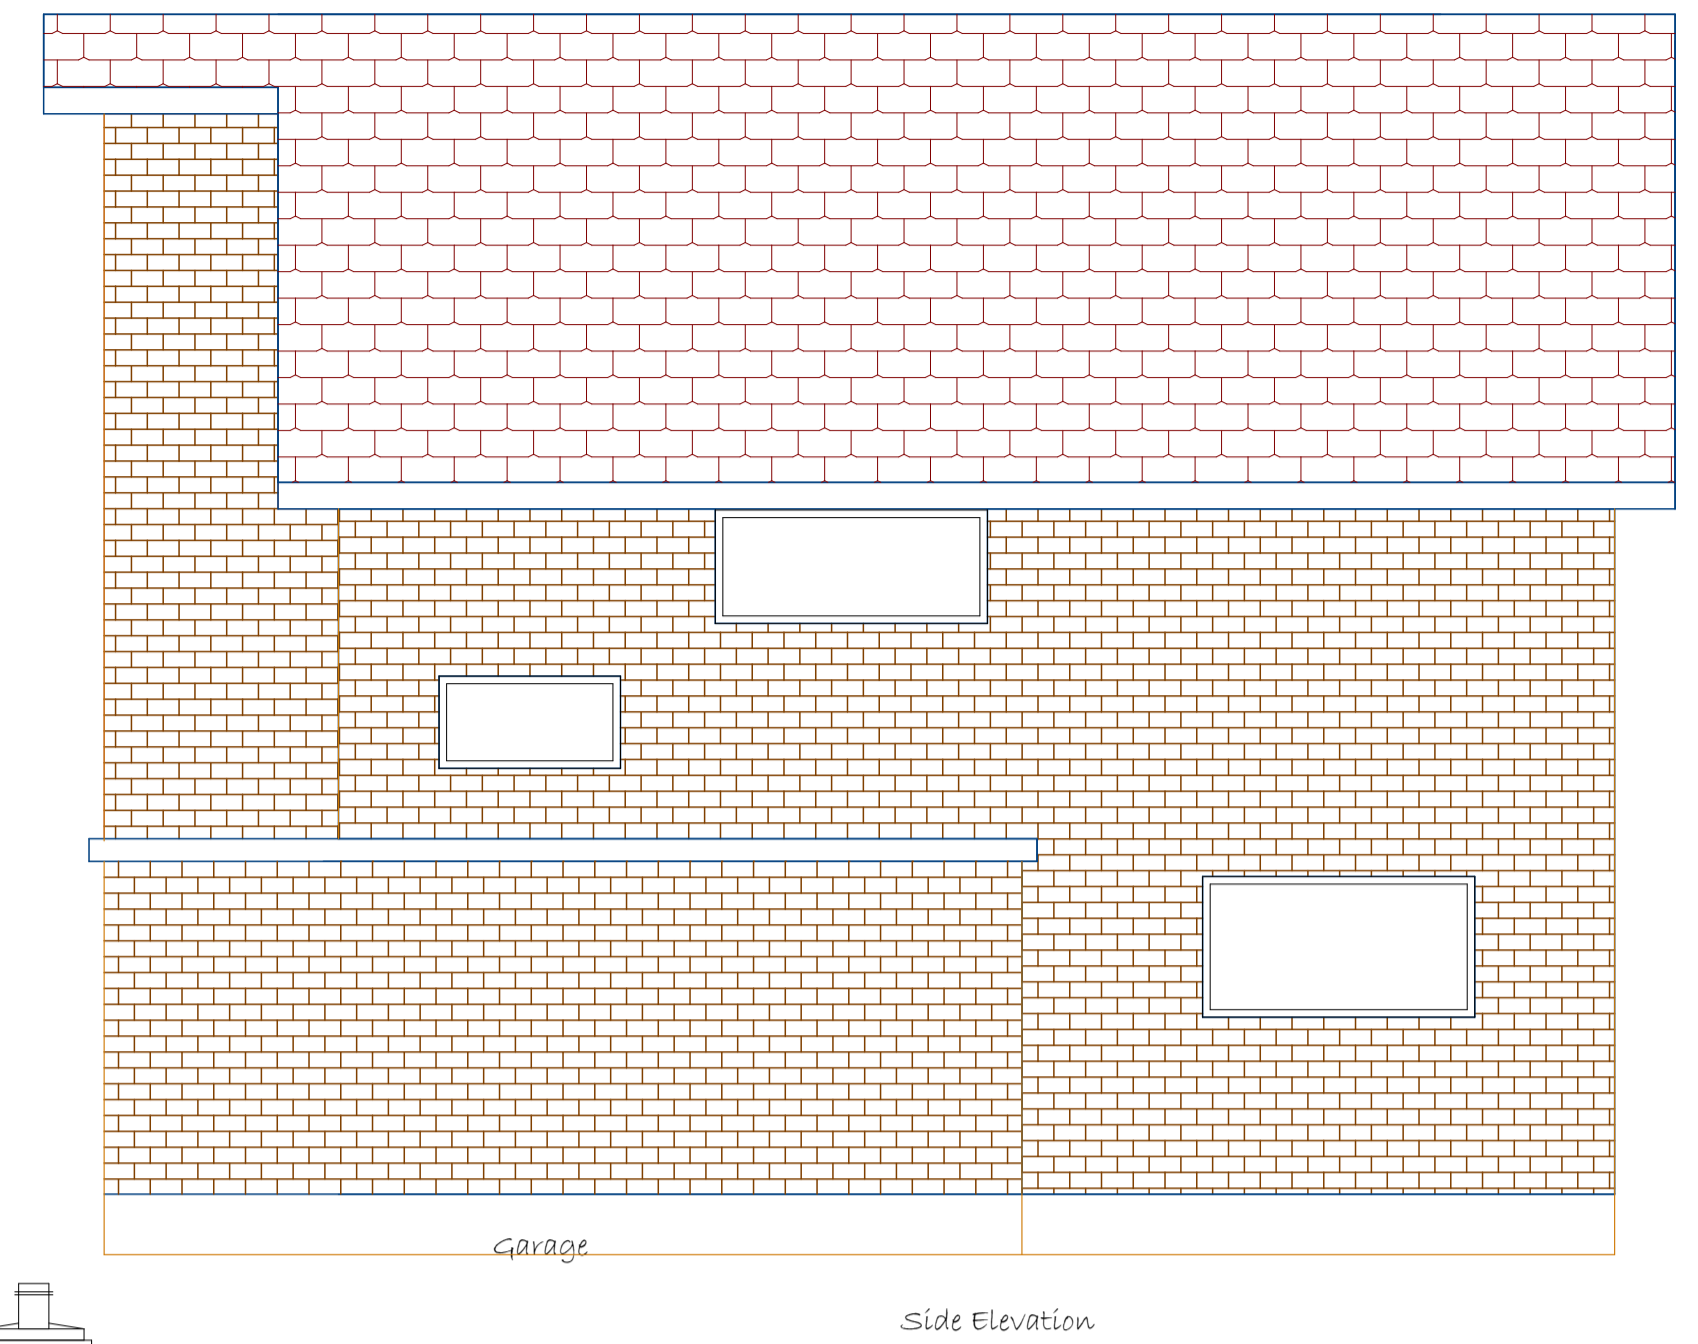




Notes

It is the responsibility of the owner to draw up all legal agreements with adjoining property owners.

Owner to comply with the party wall act 1996

All dimensions must be checked before works commence. Any discrepancies in boundaries or dimensions to be reported to FBS before any work commences.

This drawing is the IP of FBS unless otherwise stated

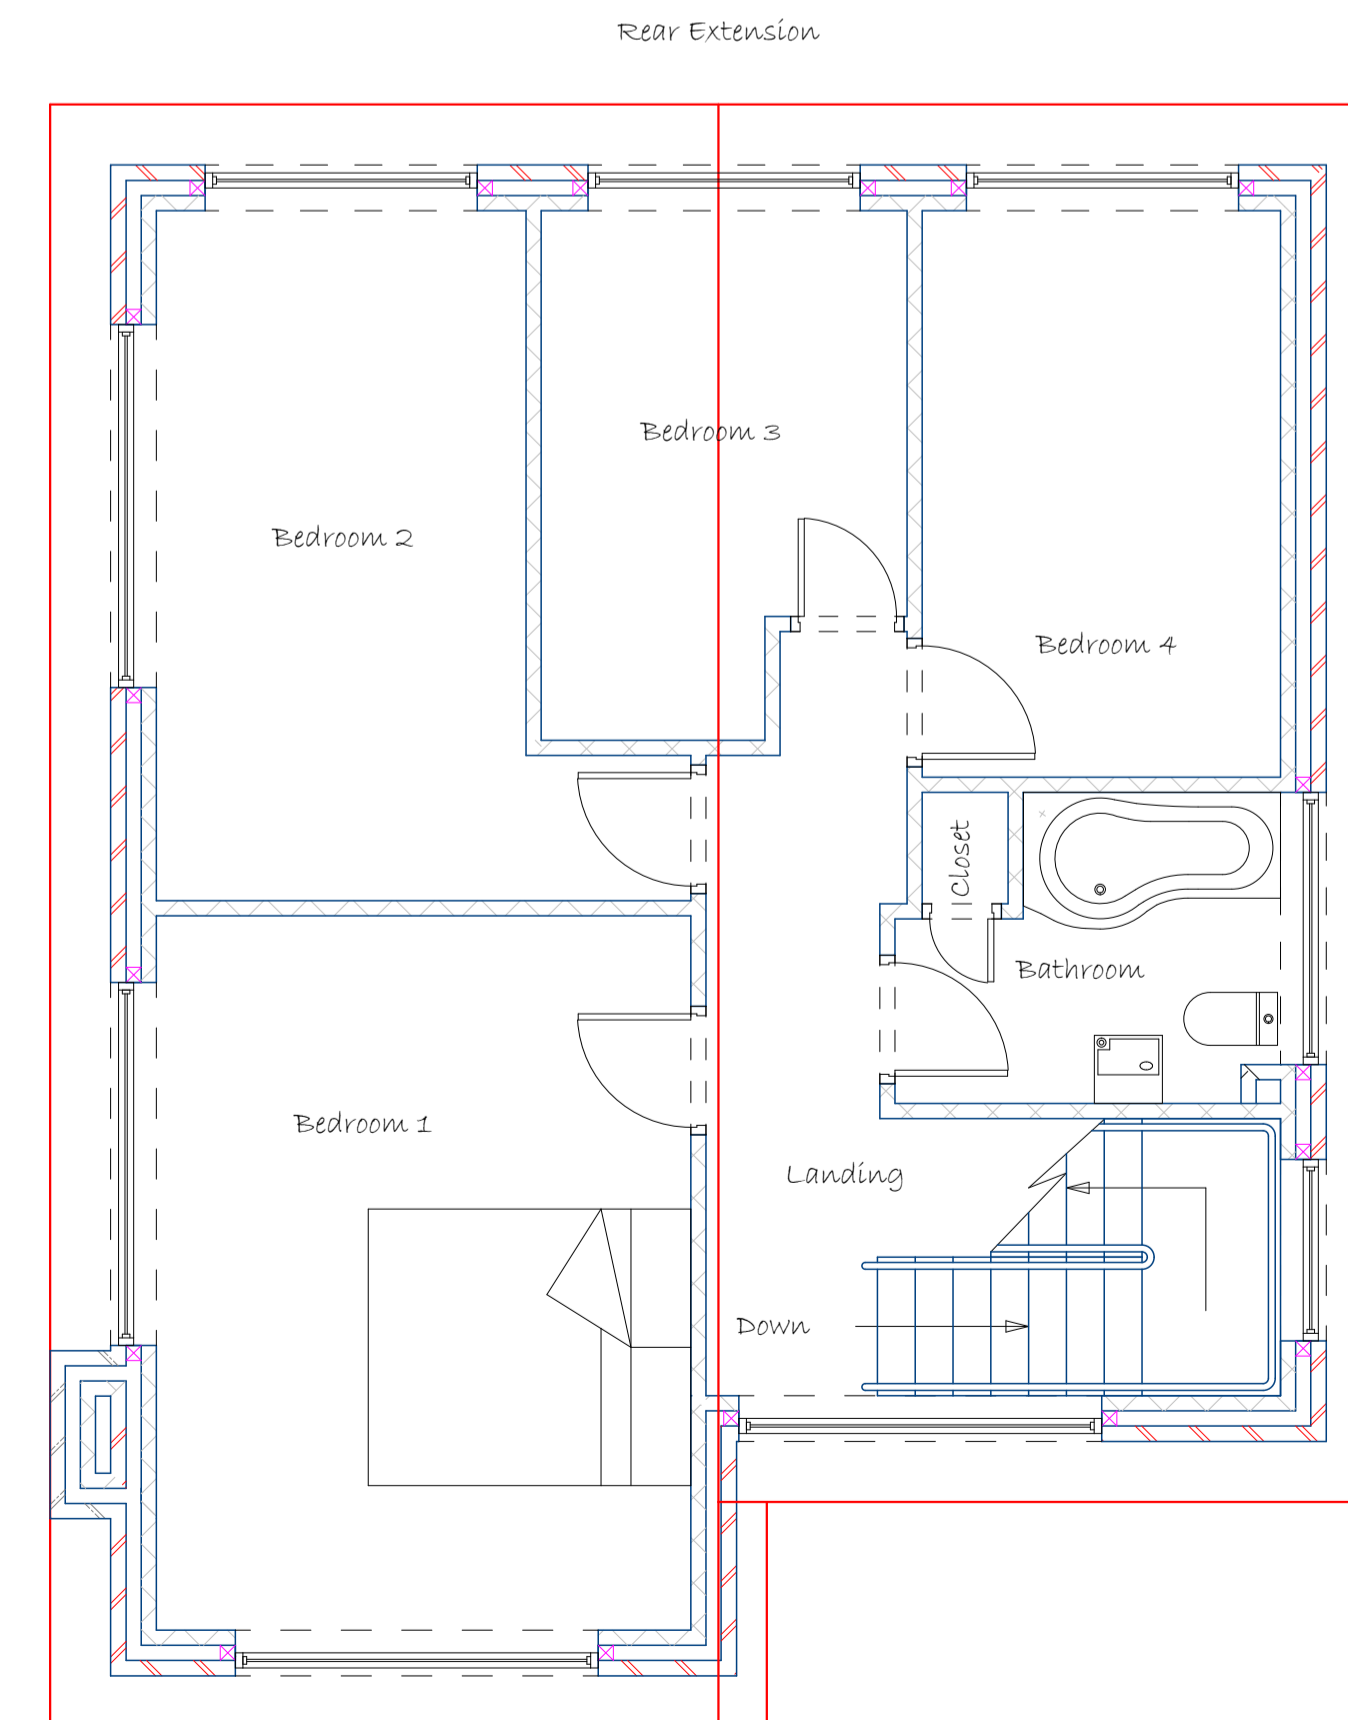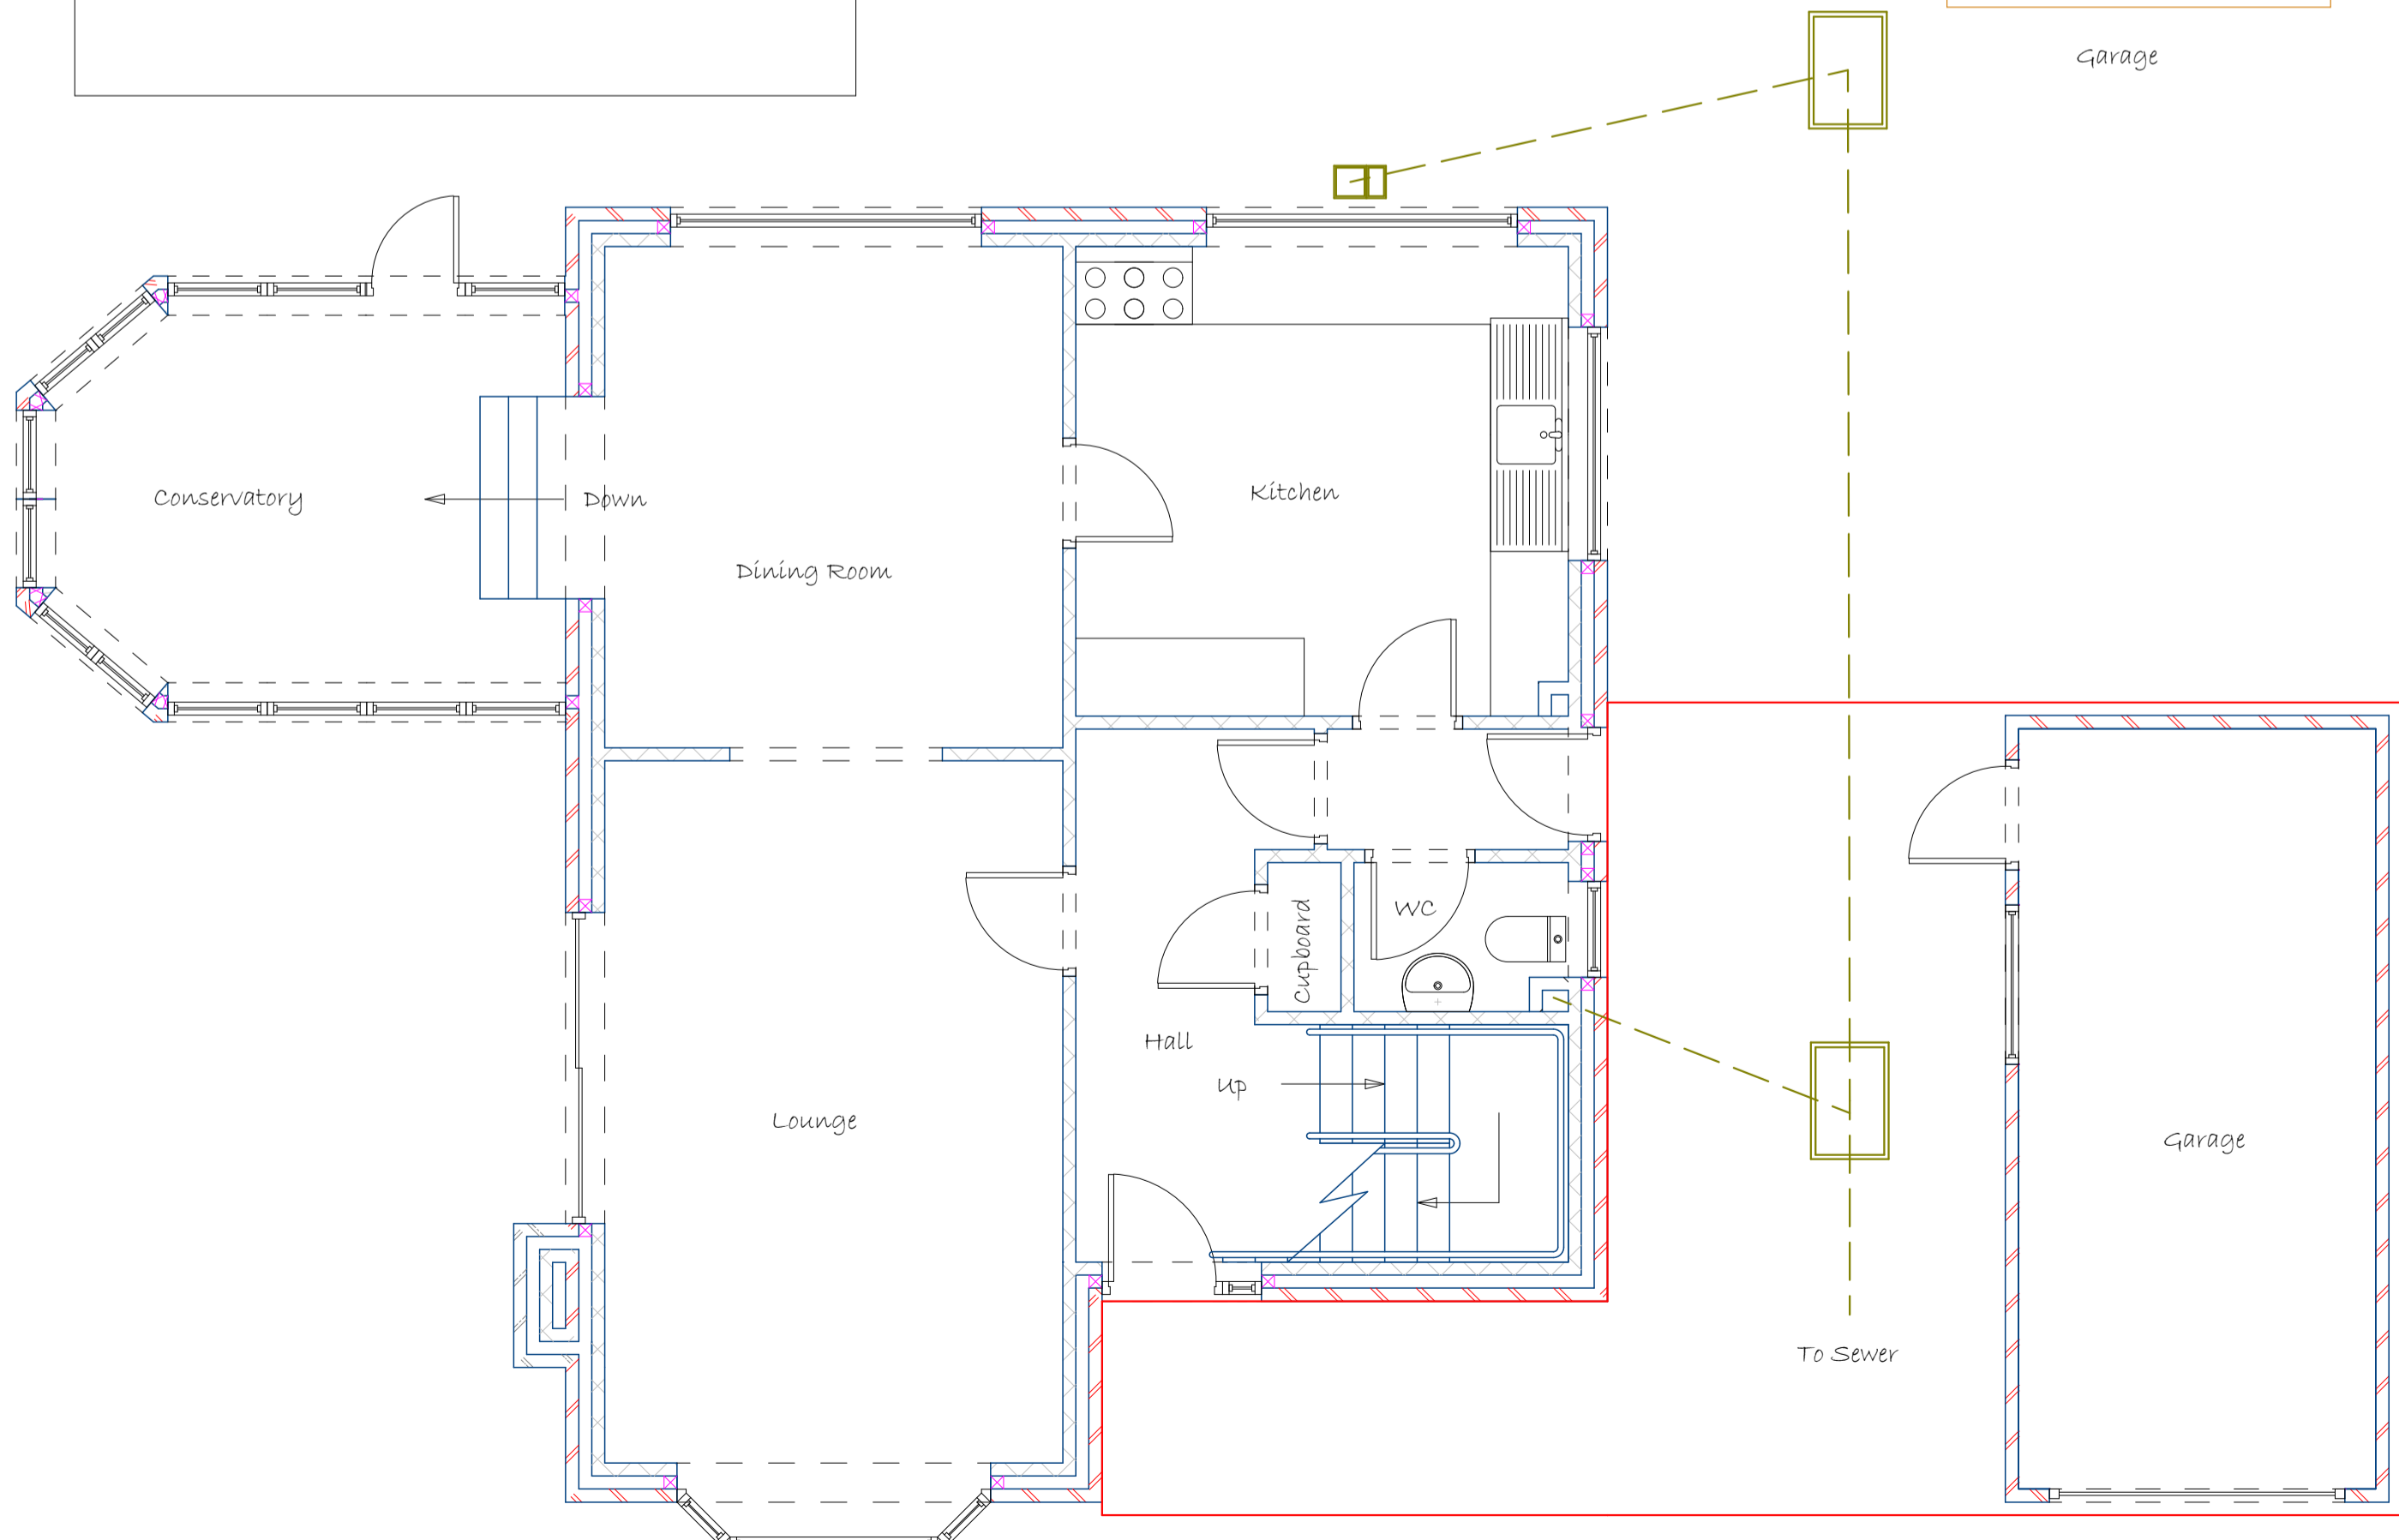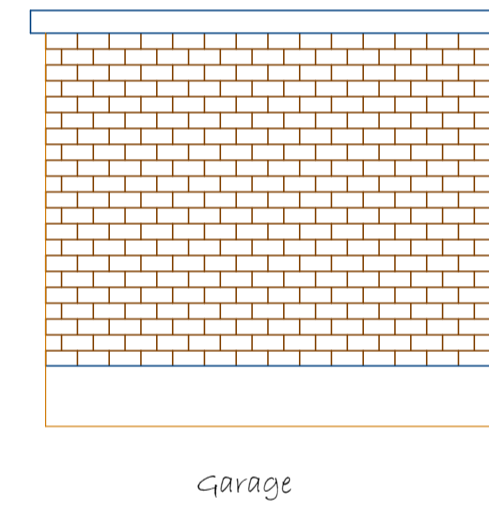

Foundation Building (South) Ltd

Listed and heritage building specialist

Foundation Building South Ltd

Project
Two Story Side Extension

Windrush,
Willow Grove,
Fair Oak,
Eastleigh,
SO50 7BJ

Drawing Title Existing
Client Mr and Mrs Gardner
Drawing No. FBS-426/40
Date September 2014
Drawn by D Moore
Checked by H Wilkins
Scale 1:50
Page Size - A1 3000 mm

Foundation Building South Ltd
2 Ascot Road, Horton Heath, Eastleigh, SO50 7JQ
TEL 02380 602080 derek@house-builder.net